


0 100

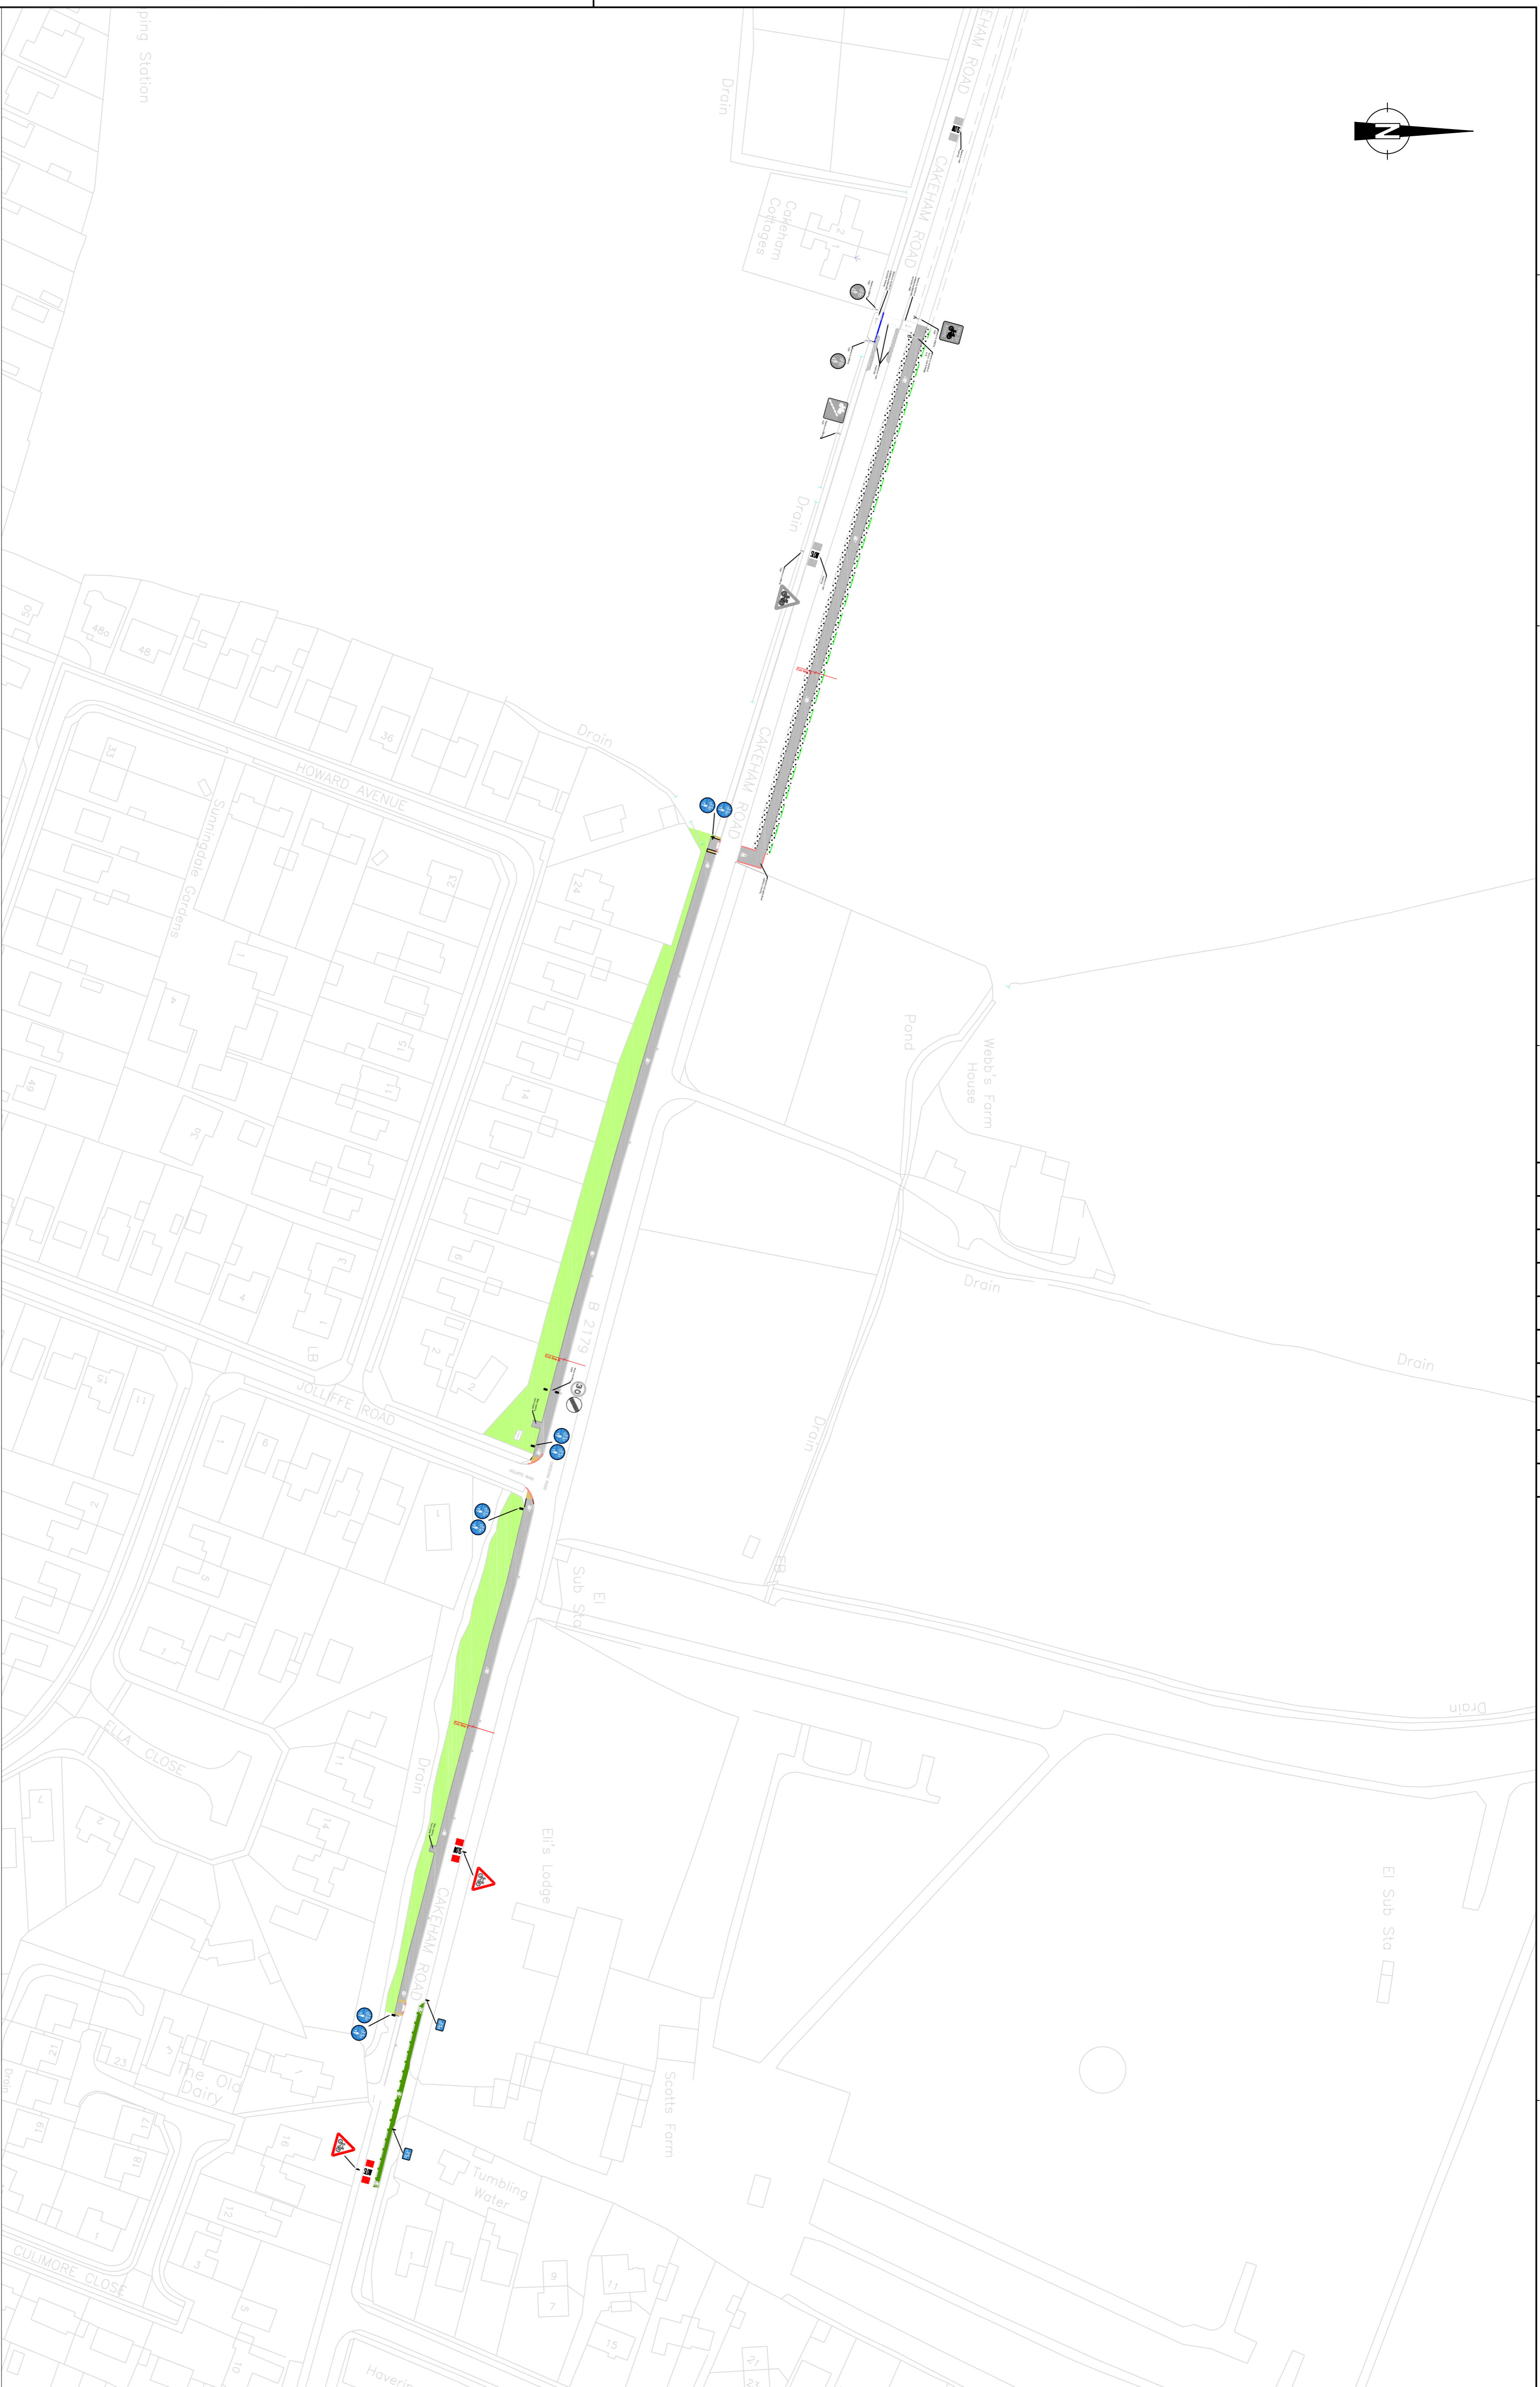

	REMOVE COLOURED SURFACINGS
	NEW TACTILE PAVING - Cadeby
	NEW TACTILE PAVING - B&K
	REINSTATE VERGES
	SITE CLEARANCE
	REMOVE TACTILE PAVING AND REINSTATE TO FOOTWAY
	TIMBER FOOTWAY EDGING
	FILL HEIGHT KERBS
	PROPOSED DROPPED KERBS
	PROPOSED DROPPED KERBS
	EXISTING GULLY
	LIGHTING COLUMN
	SIGN & POST
	EXISTING CLEFT OAK FENCE
	NEW CLEFT OAK FENCE
	NEW COLOURED SURFACE

REPRODUCED FROM 2010 ORDNANCE SURVEY MASTER MAPPING WITH THE PERMISSION OF THE CONTROLLER OF HER MAJESTY'S STATIONERY OFFICE. CROWN COPYRIGHT. UNAUTHORISED REPRODUCTION INFRINGES CROWN COPYRIGHT AND MAY LEAD TO PROSECUTION OR CIVIL PROCEEDINGS. LICENCE NO. W.S.C.C. 100023447

Rev	Revision details	Chkd	Appd	Date
Drawn: TC		✓		For comment
Chkd: KB				For tender
Appd: DD				For construction
Date: AUG 2011				As constructed

File ref: g:\traffic group\improvements group\project files\cycling IWP Ref: NMI1341

**West Sussex County Council**  
**Infrastructure Group**  
 County Hall  
 West Street  
 Chichester  
 West Sussex  
 PO19 1RH  
 (01243) 642105

**Project Name**  
**Witterings Cycle Scheme**  
**Phase 2**

**Drawing Title**  
**Consultation drawing**  
**Extents of Scheme**

**Original Drawing Size : A1**  
**Scale : 1:500**  
**Drawing No**  
**NMI1341-001**